





autochlorTM
SALT WATER CHLORINATION

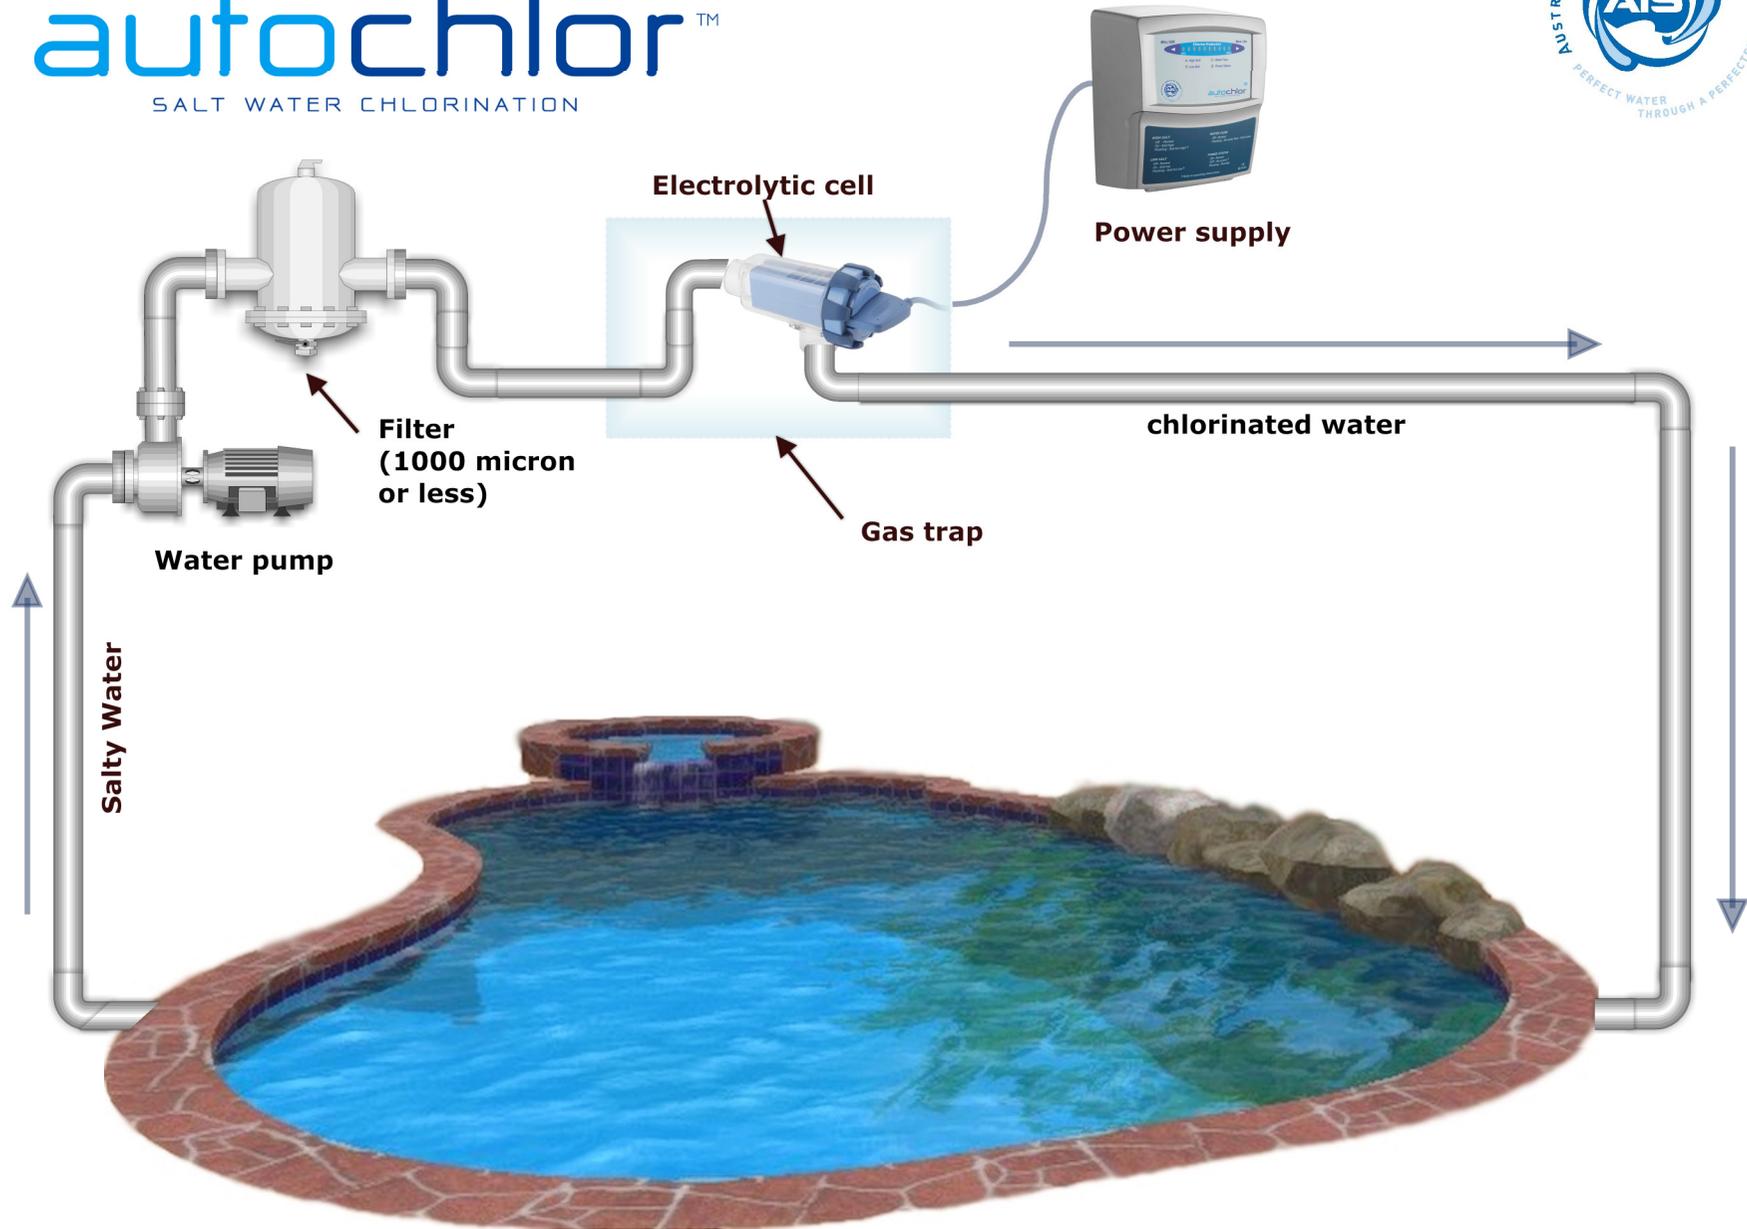

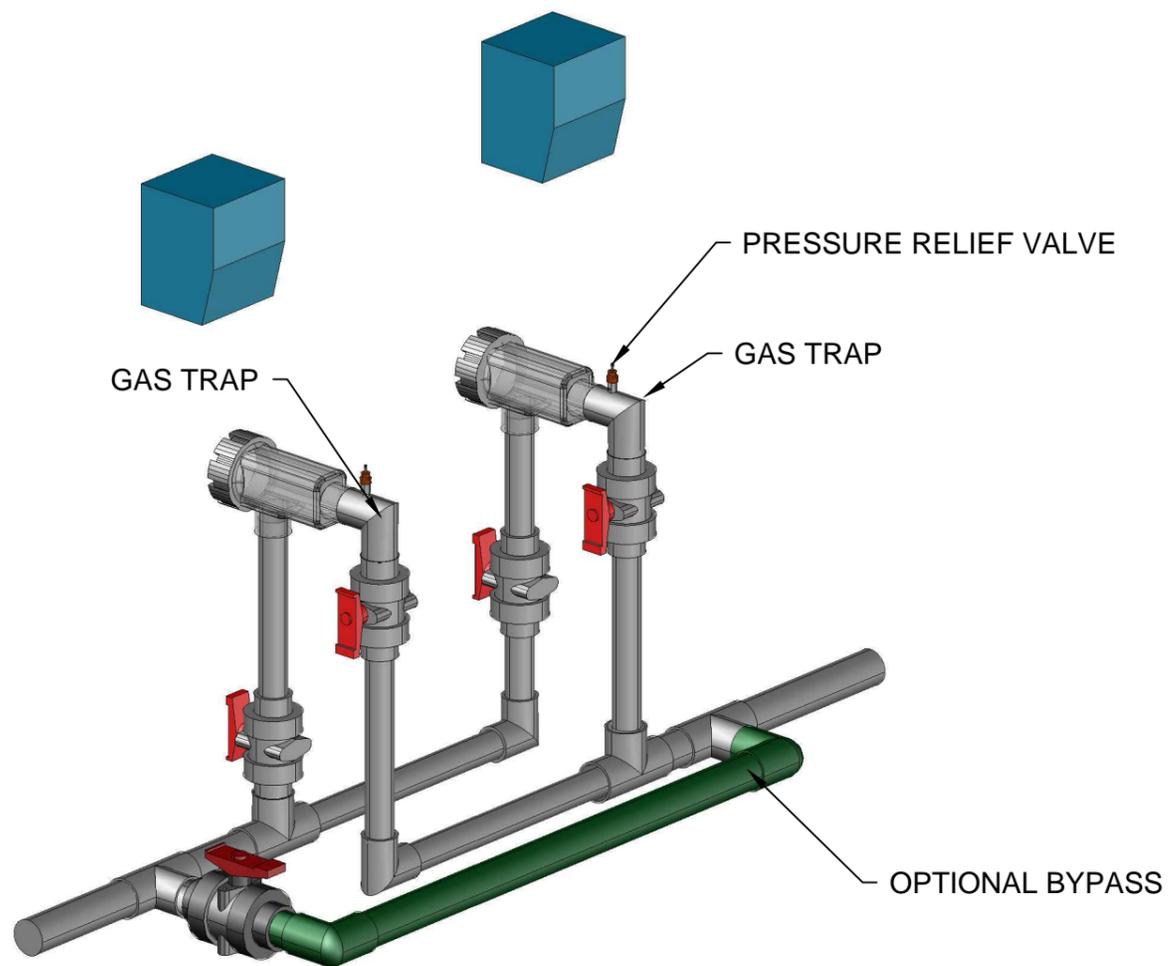

INSTALLATION IN PARALLEL

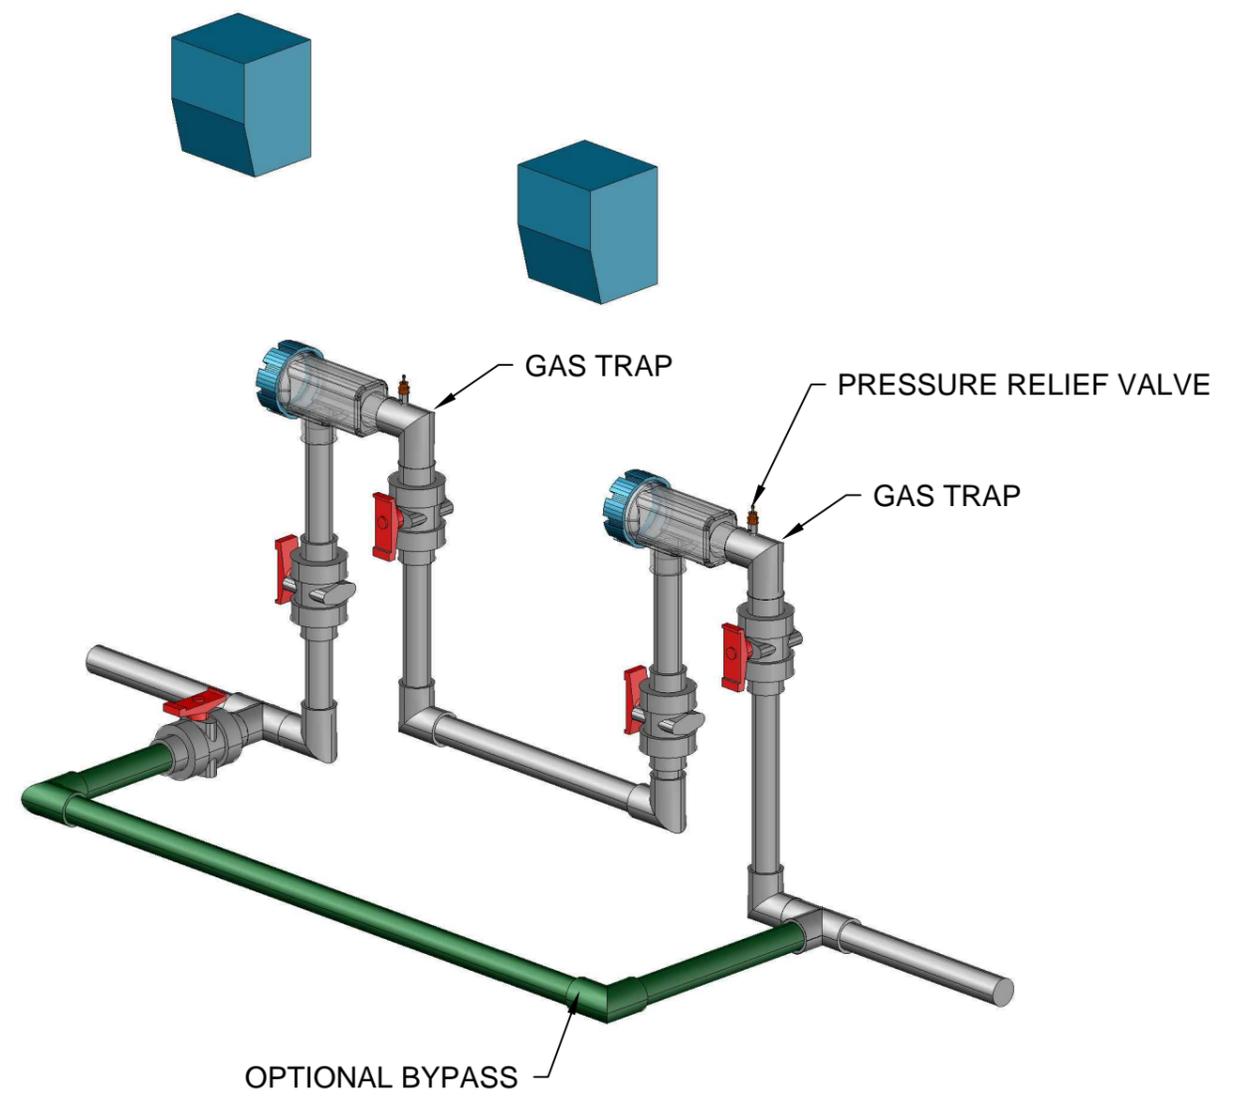

INSTALLATION IN SERIES

DRAWING TITLE		ALL UNITS IN MM		
SCHEMATIC DIAGRAM OF INSTALLATION IN PARALLEL AND SERIES				
SCALE 1:10	DWG NO: 1	PRT NO: 1	A3	REV.0